

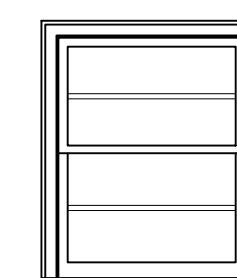
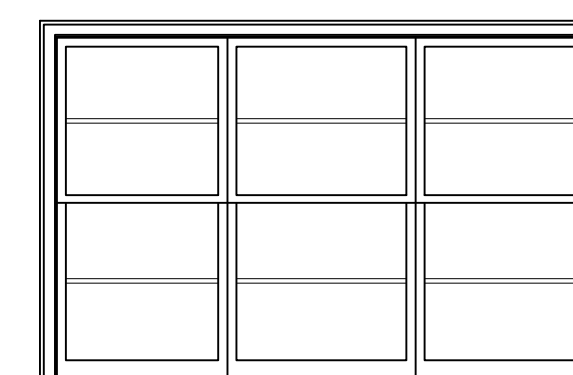
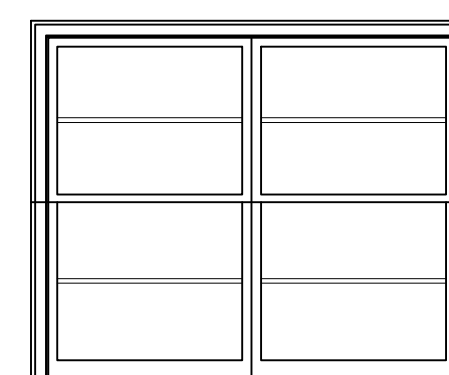
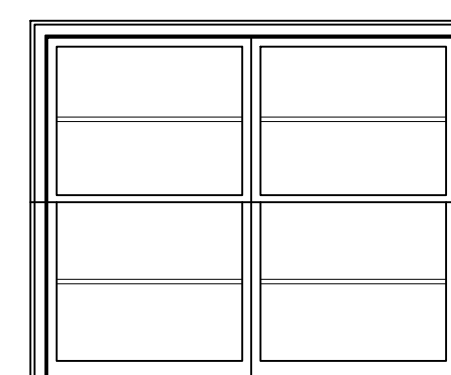
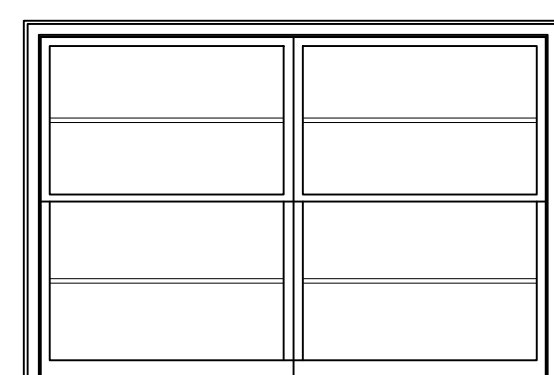
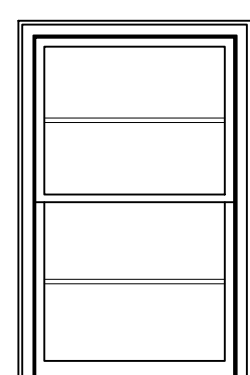


3/A700 photos of existing conditions at entries

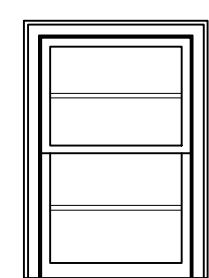

2/A700 window elevations

SCALE: 3/8" = 1'-0"

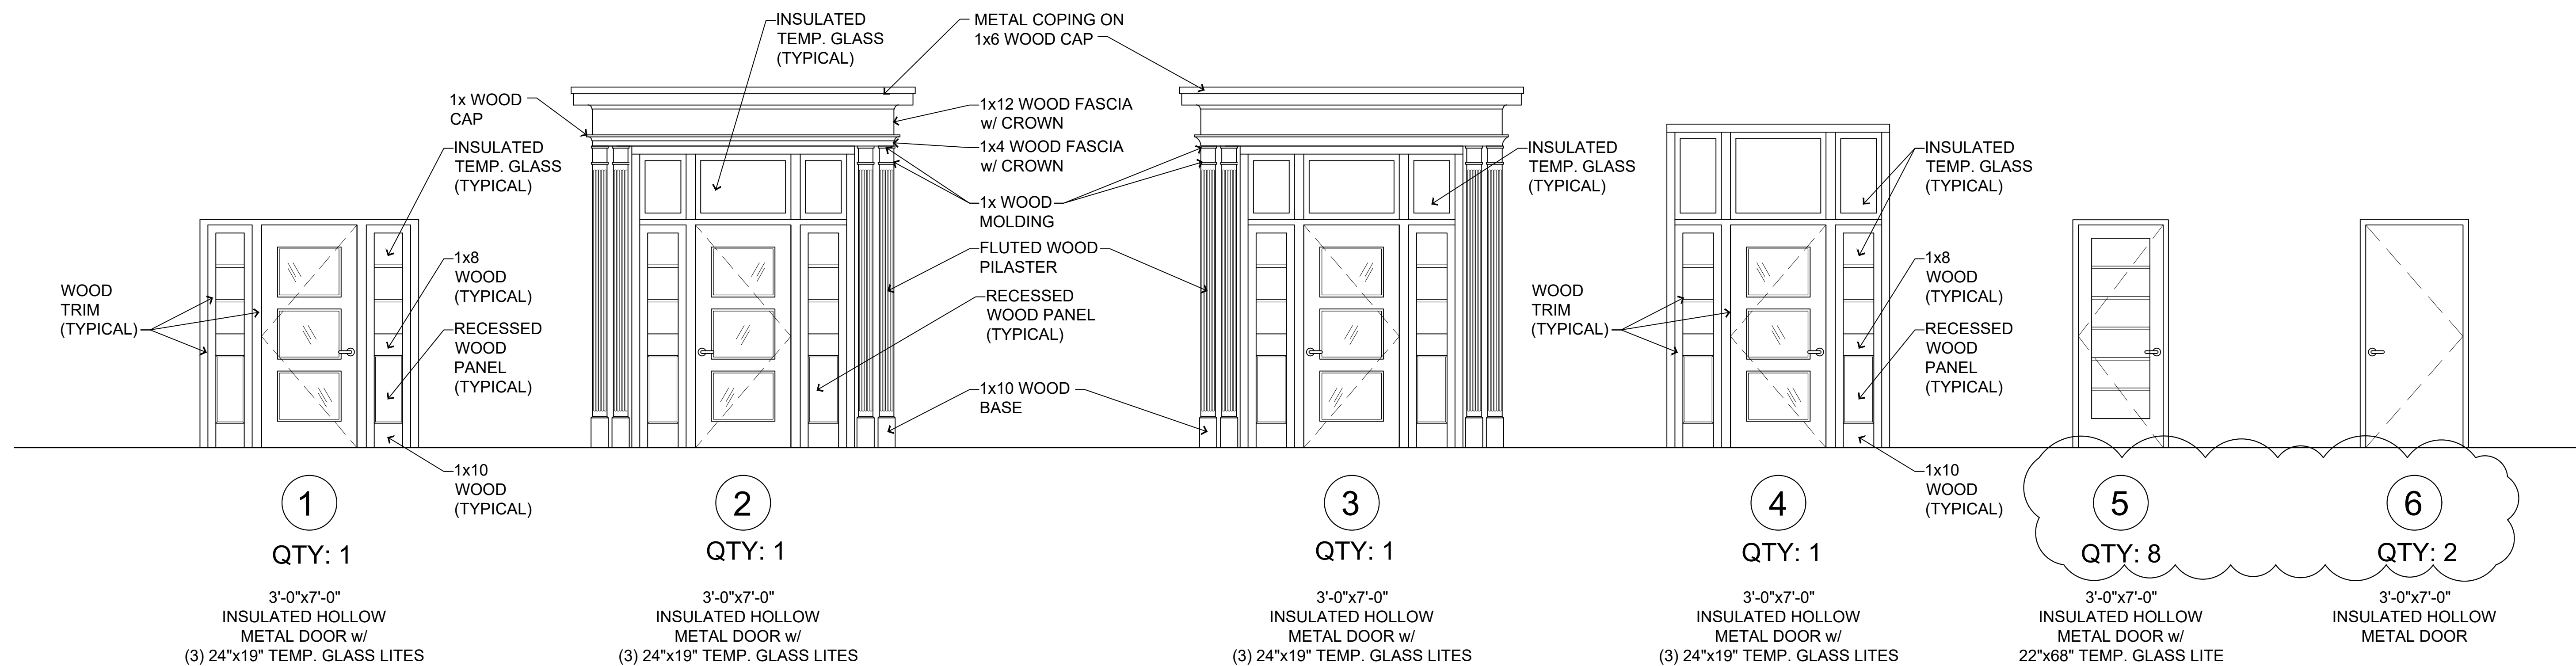

1/A700 door elevations

SCALE: 3/8" = 1'-0"

HDC PROJECT REVIEW	10/10/2022
DESCRIPTION	DATE

SHEET TITLE:	
DOOR & WINDOW ELEVATIONS	
PROJECT NUMBER: 2020-122	
DRAWN BY: --	
CHECKED BY: --	
SHEET NUMBER:	
A700	
Permit No.:	